



CONTRACT DRAWING
PRINTED ON RECYCLED PAPER
PROCESSED TO REMOVE CHLORINE
AND HEAVY METALS
FOR YOUR PROTECTION AND THE ENVIRONMENT

Department of
Transportation
and Engineering
City of Cincinnati
801 Farm Street

SPRING GROVE AVE
RESTRIPING-BIKE LANES
BANK ST TO AVON PI.

Revisions	No.	Date

Date	19NOV12
Date	19NOV12
Date	

Drawn by
MEH

Designed by
JCC

Checked by



Reviewed by

Consultant


Structure File Numl

ACC No.

1
9

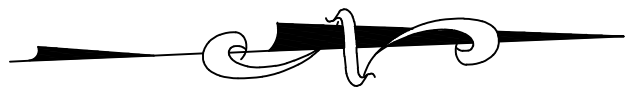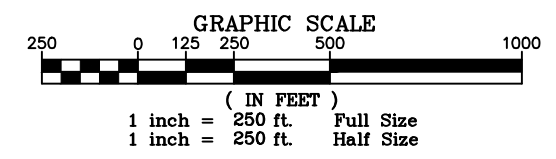

PROPOSED RESTRIPING
7250 FEET

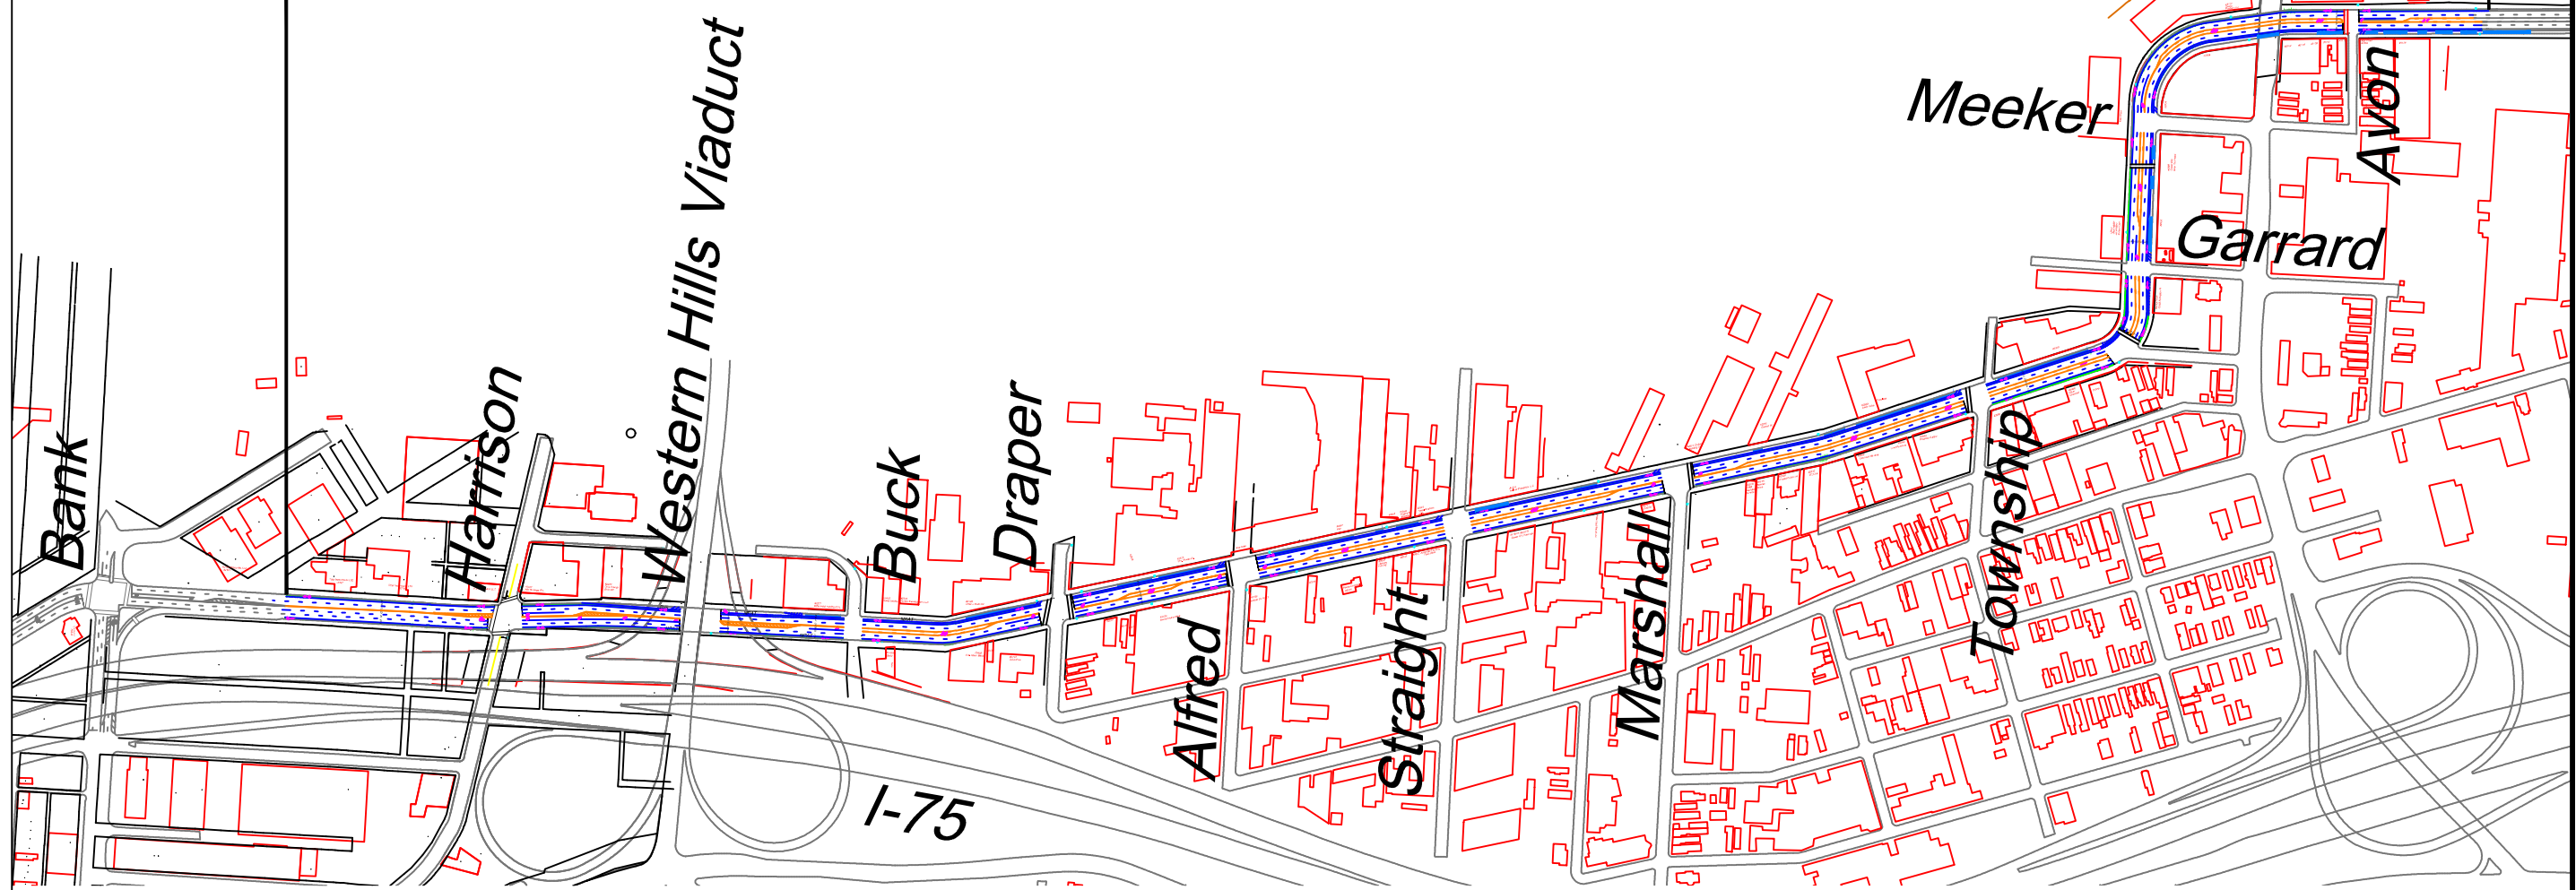


PRELIMINARY PLANS
NOT FOR CONSTRUCTION

PROFESSIONAL STAMP

SIGN: _____

DATE: _____


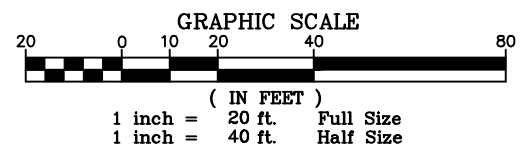

CONTRACT DRAWING

Department of Transportation and Engineering
801 Park Street

SPRING GROVE AVE
RESTRIPING+BIKE LANES
BANK ST TO AVON PI.

Revisions	No.	Date

Date	Drawn by	Designed by	Checked by	Reviewed by
19NOV12	MEH	JCC		
19NOV12				

Consultant
Structure File Numl
ACC No.
2
9

A

BANK

35 MPH

SPRING GROVE

B

PRELIMINARY PLANS
NOT FOR CONSTRUCTION

B

Total Investments LTD #2147

Total Investments LTD #2165

C

SPRING GROVE

MEET EXISTING

5 12 12 12 12 5

NPAT

Proposed Bike Lane

Parking Lane

Building

Curb


Fire Hydrant

Driveway

NPAT=No Parking Any Time

PROFESSIONAL STAMP

SIGN: _____
DATE: _____

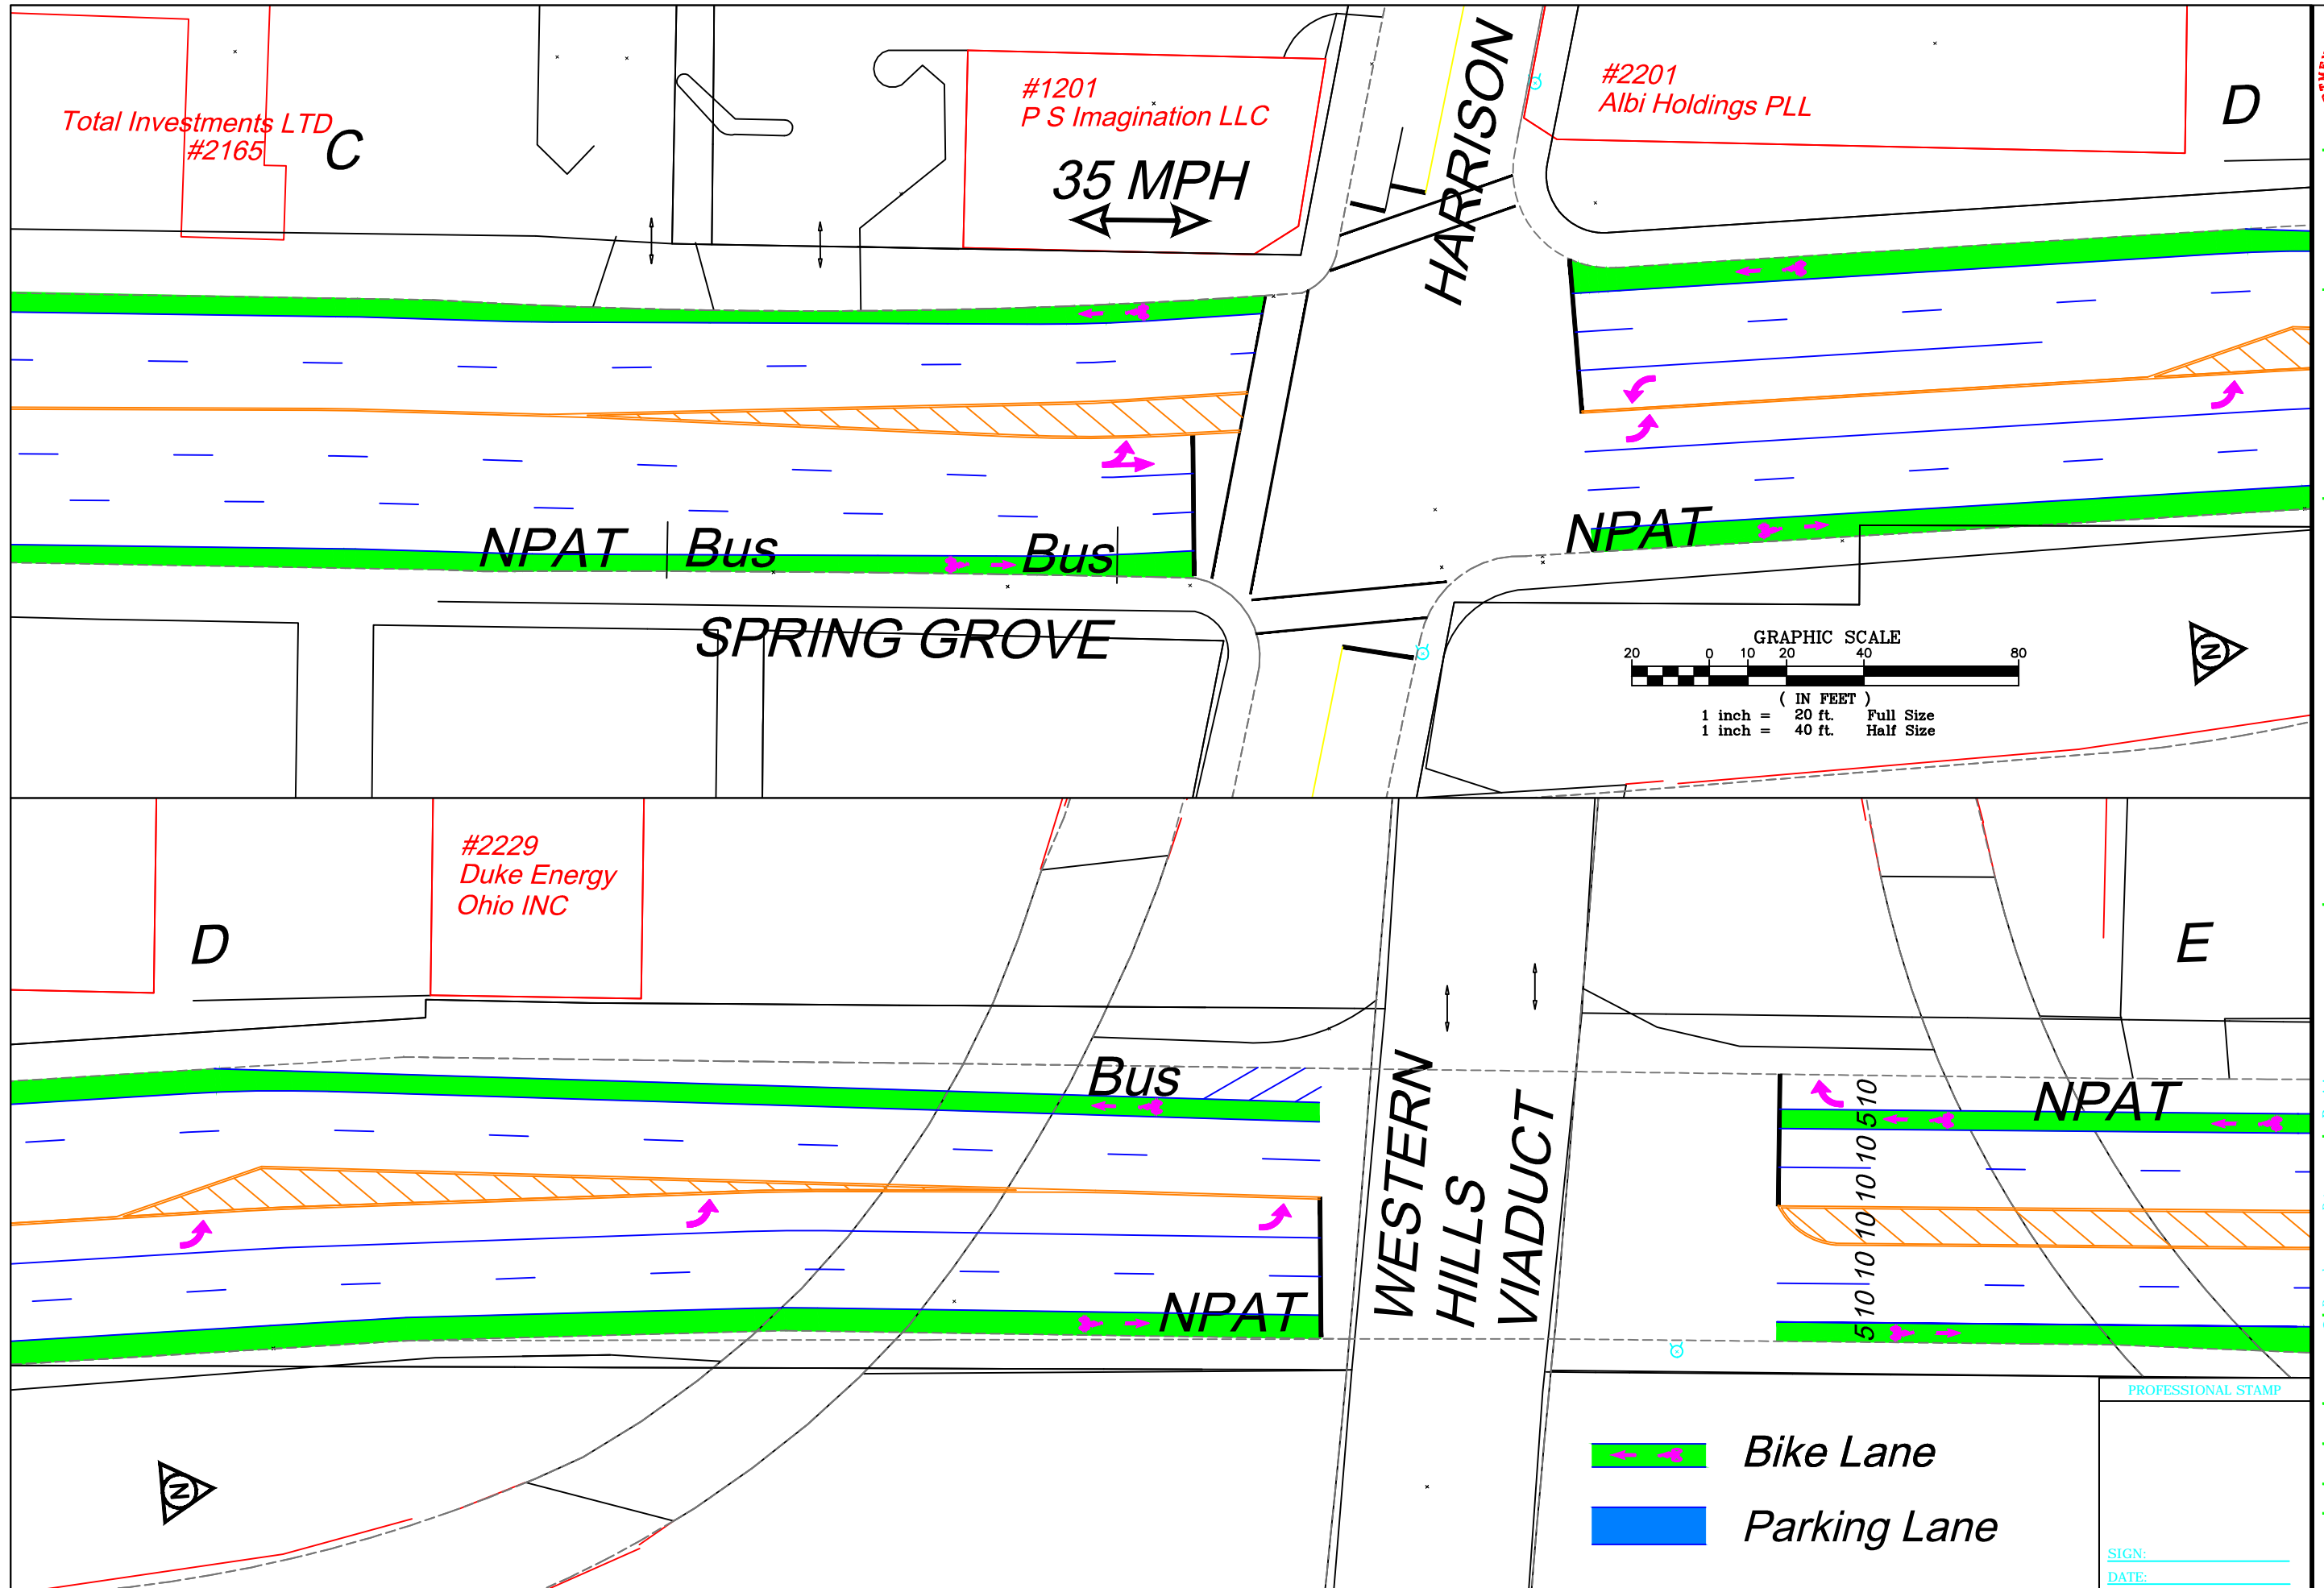

CONTRACT DRAWING

Department of Transportation and Engineering
 City of Cincinnati
 801 Elm Street

**SPRING GROVE AVE
 RESTRIPIING-BIKE LANES
 BANK ST TO AVON PI.**

Revisions	No.	Date

Drawn by	MEH	Date	19NOV12
Designed by	JCC	Date	19NOV12
Checked by		Date	
Reviewed by		Date	

Consultant


Structure File Numl

ACC No.


Bike Lane
 Parking Lane

PROFESSIONAL STAMP

SIGN: _____
 DATE: _____

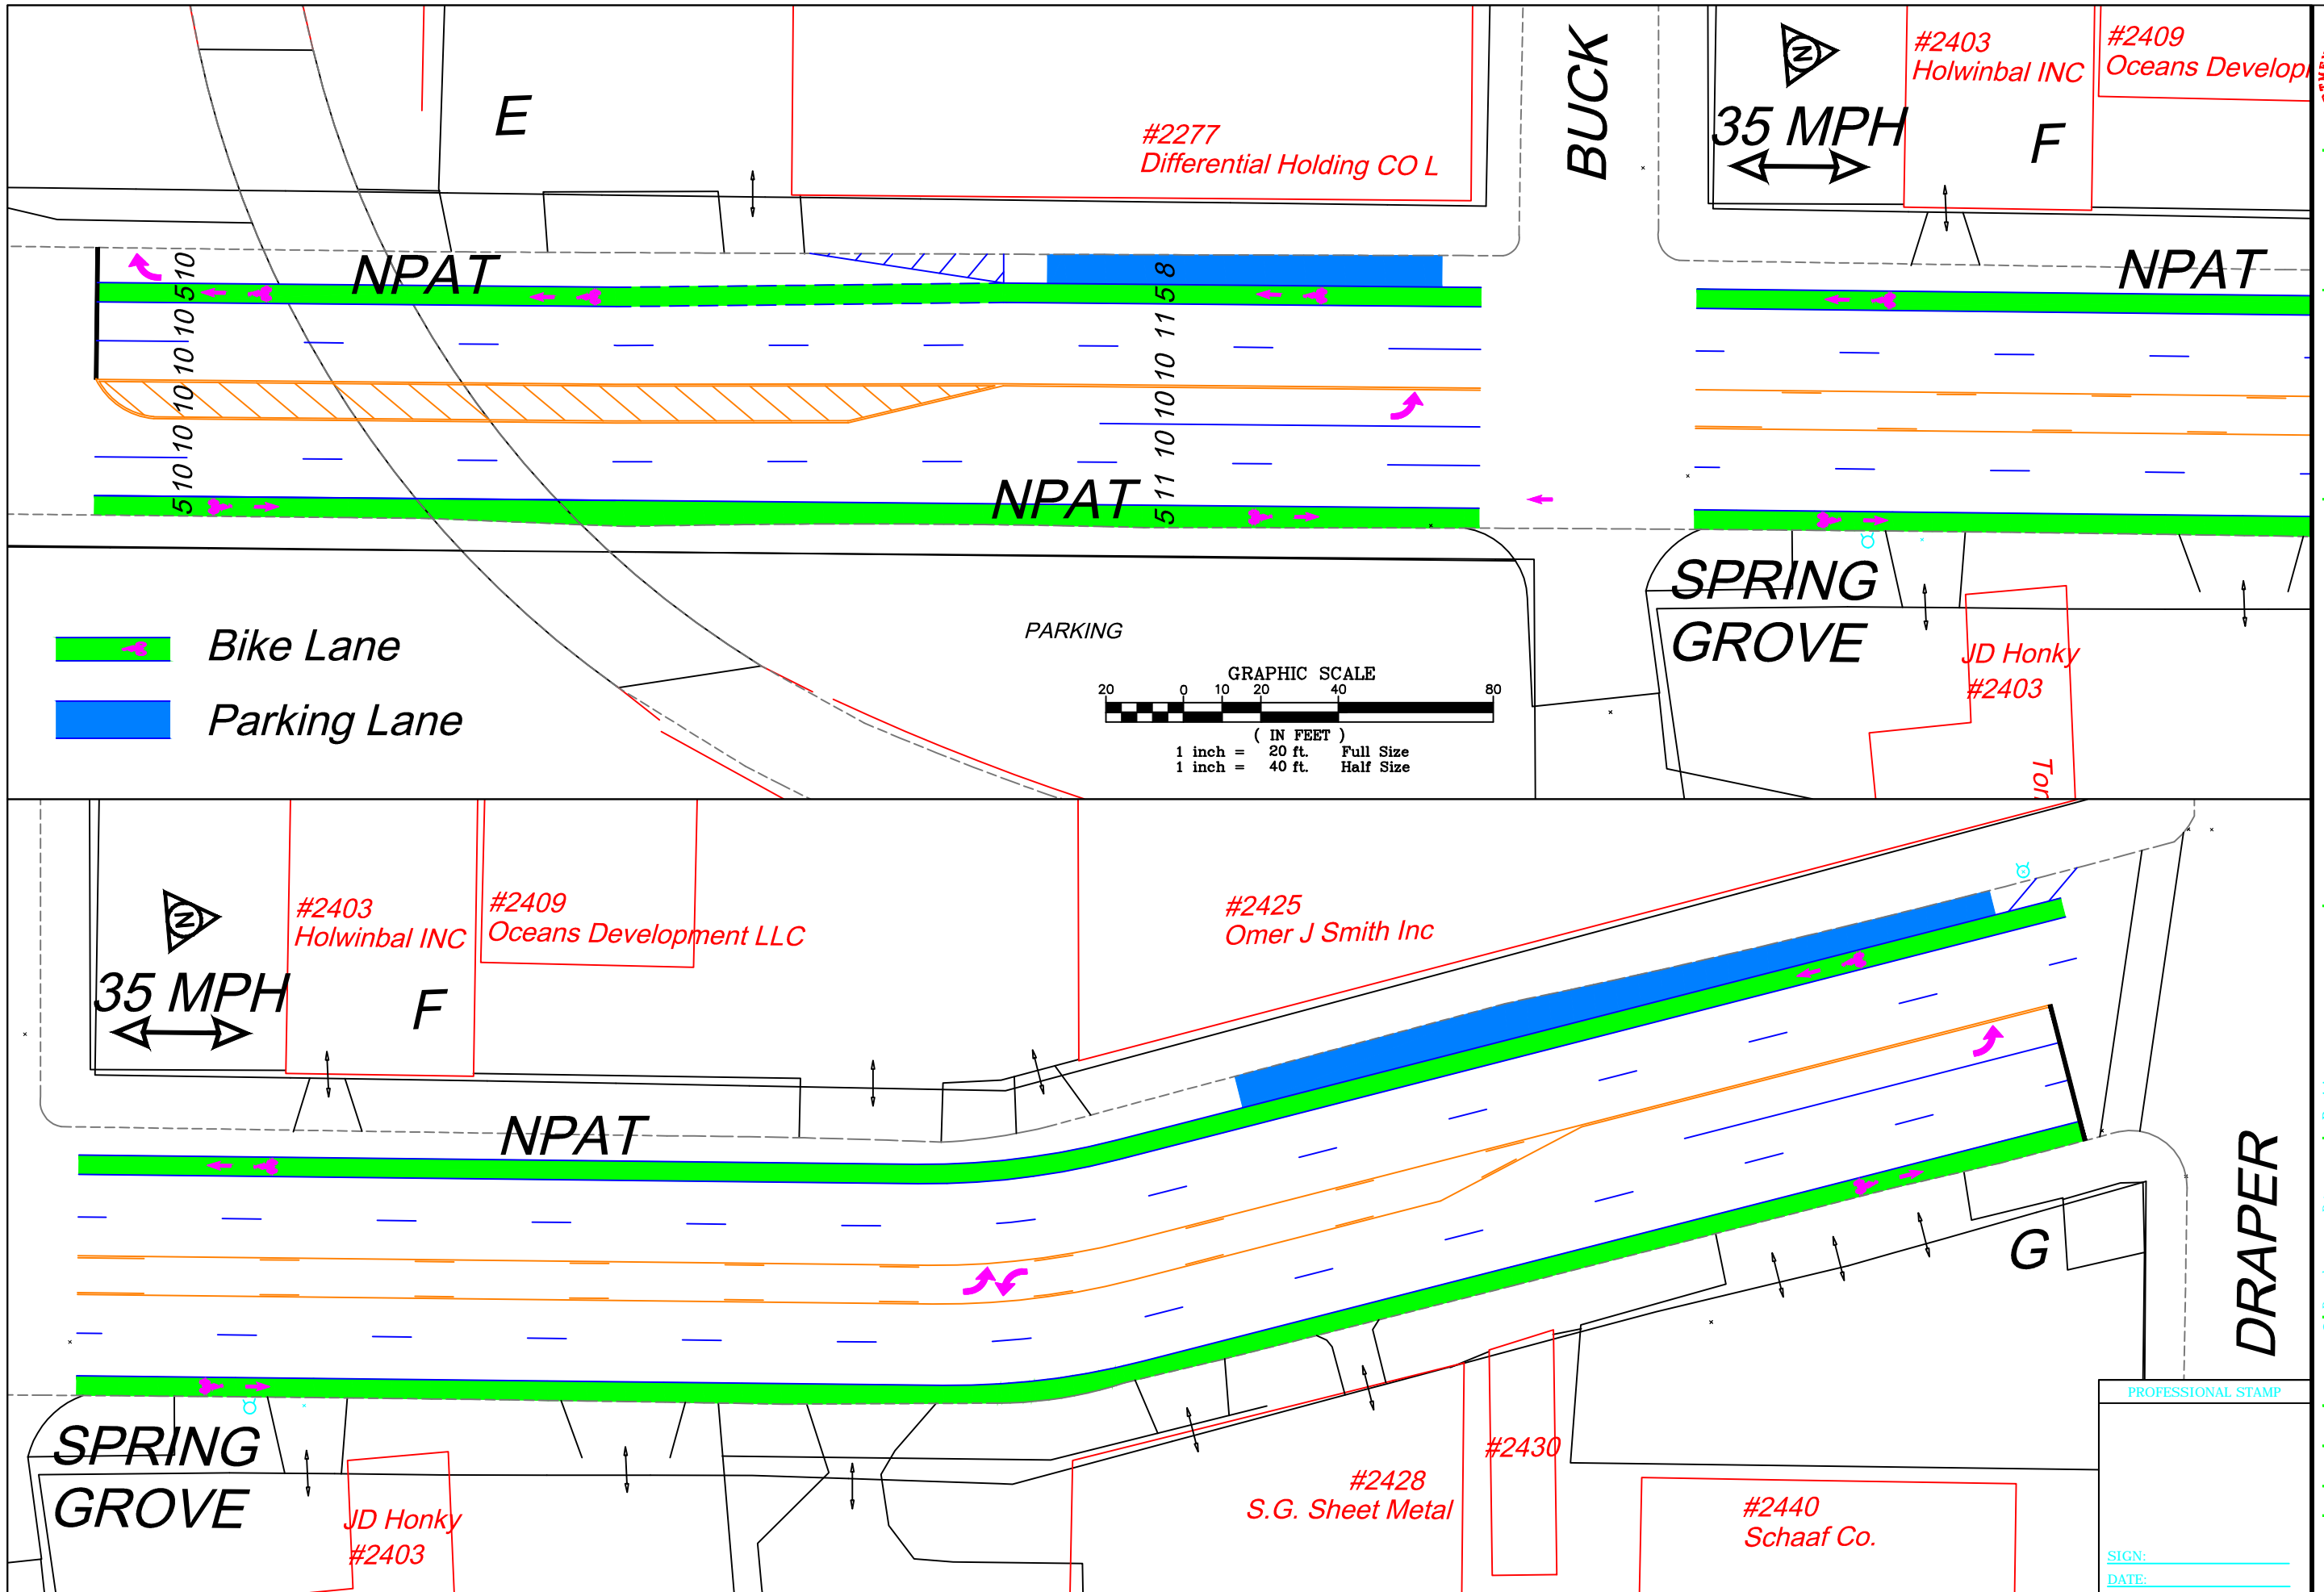

Bike Lane
 Parking Lane

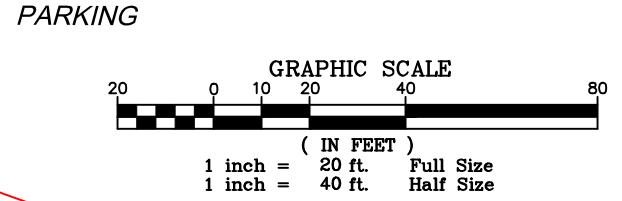

CONTRACT DRAWING

Department of
 Transportation
 and Engineering
 801 Park Street

SPRING GROVE AVE
 RESTRIPIING-BIKE LANES
 BANK ST TO AVON PI.

Revisions	No.	Date

Drawn by	MEH
Designed by	JCC
Checked by	JCC
Reviewed by	

PROFESSIONAL STAMP
 SIGN: _____
 DATE: _____
 Structure File Numl
 ACC No.
 4
 9

35 MPH

#2503
Wm. Powell Co.



CONTRACT DRAWING
PRINTED ON RECYCLED PAPER

Department of
Transportation
and Engineering
801 Park Street

SPRING GROVE AVE
RESTRIPIING-BIKE LANES
BANK ST TO AVON PI.



Revisions	No.	Date

Date	By
19NOV12	MEH
19NOV12	JCC
19NOV12	JCC

Drawn by: MEH
Designed by: JCC
Checked by: JCC
Reviewed by: JCC
Consultant

Structure File Num:
ACC No:

5
9

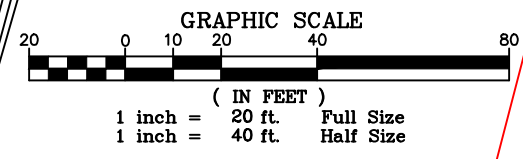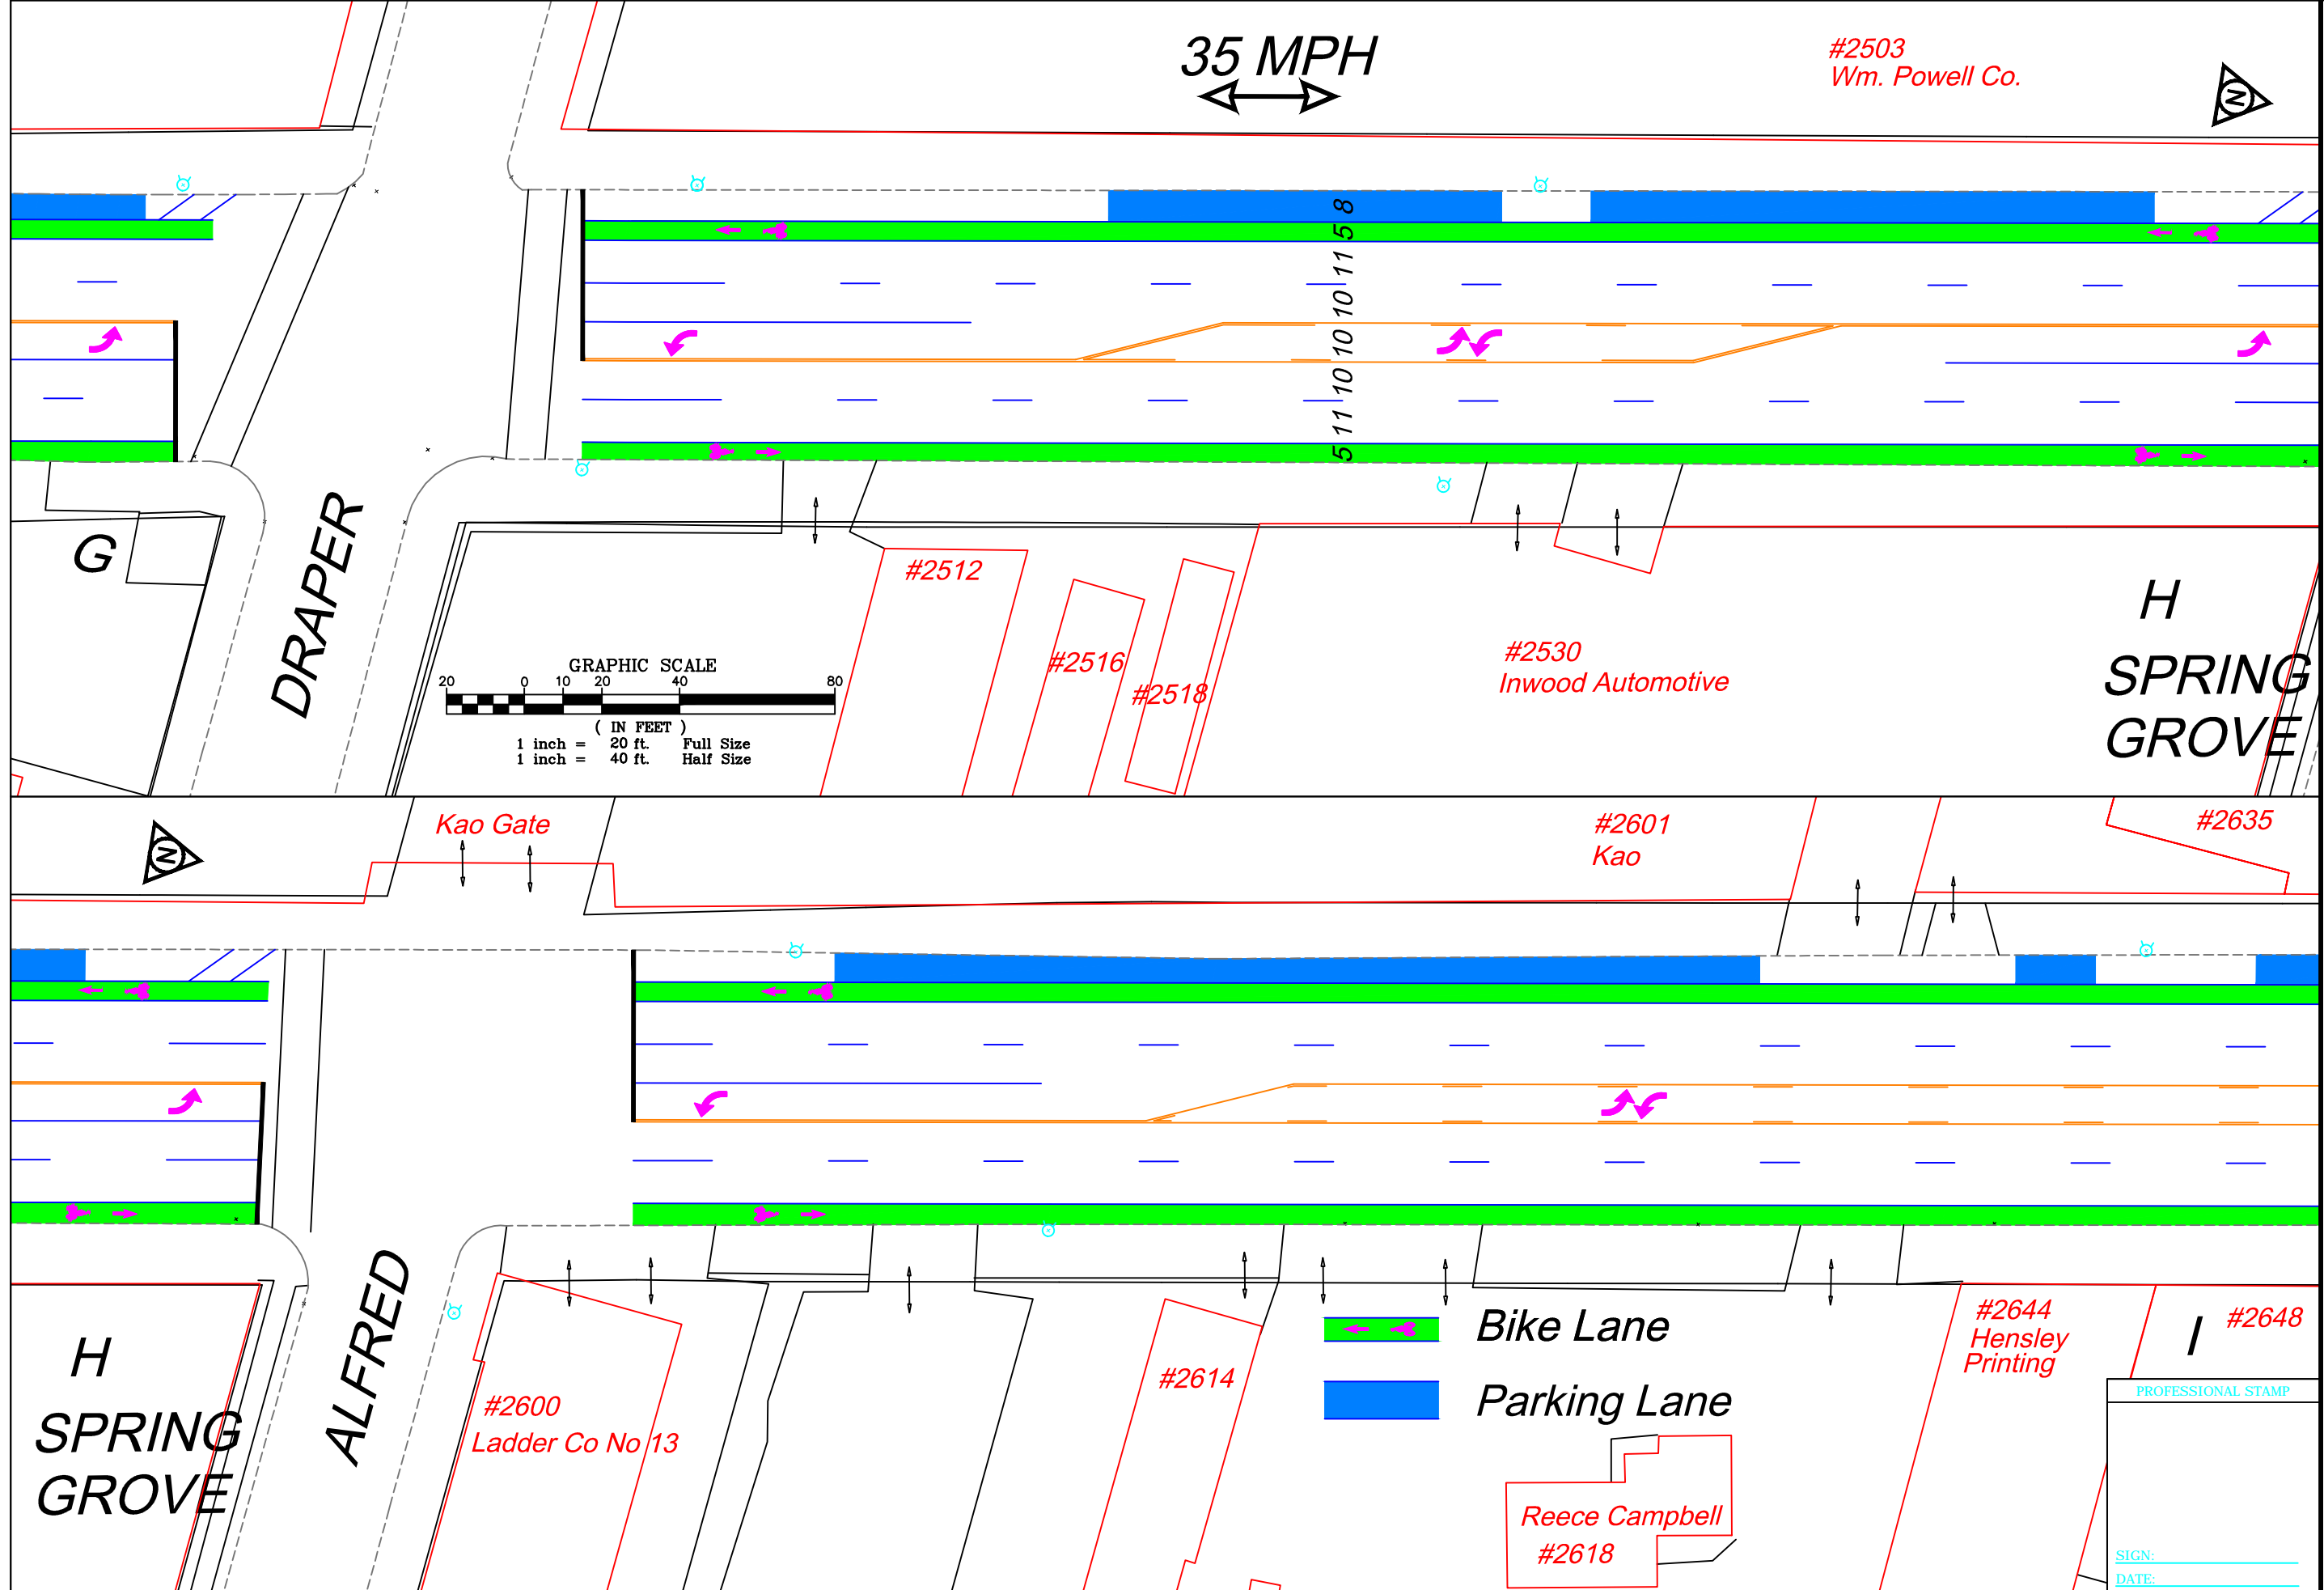

Bike Lane
 Parking Lane

Reece Campbell
#2618

PROFESSIONAL STAMP
SIGN: _____
DATE: _____

35 MPH

#2635

Frisbie Engine & Machine

#2641

Nagel Brighton Mills

#2701

Neltner Properties LLC

#2648

#2650 American Laundry Equipment



Bike Lane



Parking Lane

STRAIGHT

#1136 Straight St

Queen City Sausage

#2801 Zucker Building Co

K

#2740

Sunoco

SPRING GROVE

MARSHALL


#2816

D&R Radiator Service

#2818

Aramac Whse

#282

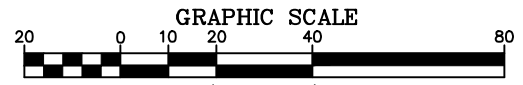

1 inch = 20 ft. Full Size
1 inch = 40 ft. Half Size

PROFESSIONAL STAMP

SIGN: _____
DATE: _____



CONTRACT DRAWING

Department of
Transportation
and Engineering

SPRING GROVE AVE
RESTRIPIING-BIKE LANES
BANK ST TO AVON PI.

Revisions	No.	Date

Drawn by: MEH
Designed by: JCC
Checked by: _____
Reviewed by: _____

Date: 19NOV12
Date: 19NOV12
Date: _____

Consultant

Structure File Num
ACC No.



CONTRACT DRAWING
 PREPARED BY
 CONSULTANT'S OFFICE

Department of
 Transportation
 and Engineering
 City of Cincinnati
 801 Main Street


**SPRING GROVE AVE
 RESTRIPIING-BIKE LANES**
 BANK ST TO AVON PI.

Revisions	No.	Date	Date


Drawn by: MEH
 Designed by: JJC
 Checked by: JJC
 Date: 19NOV12
 Date: 19NOV12
 Date: 19NOV12

Consultant
 Structure File Num:
 ACC No:

7
 9

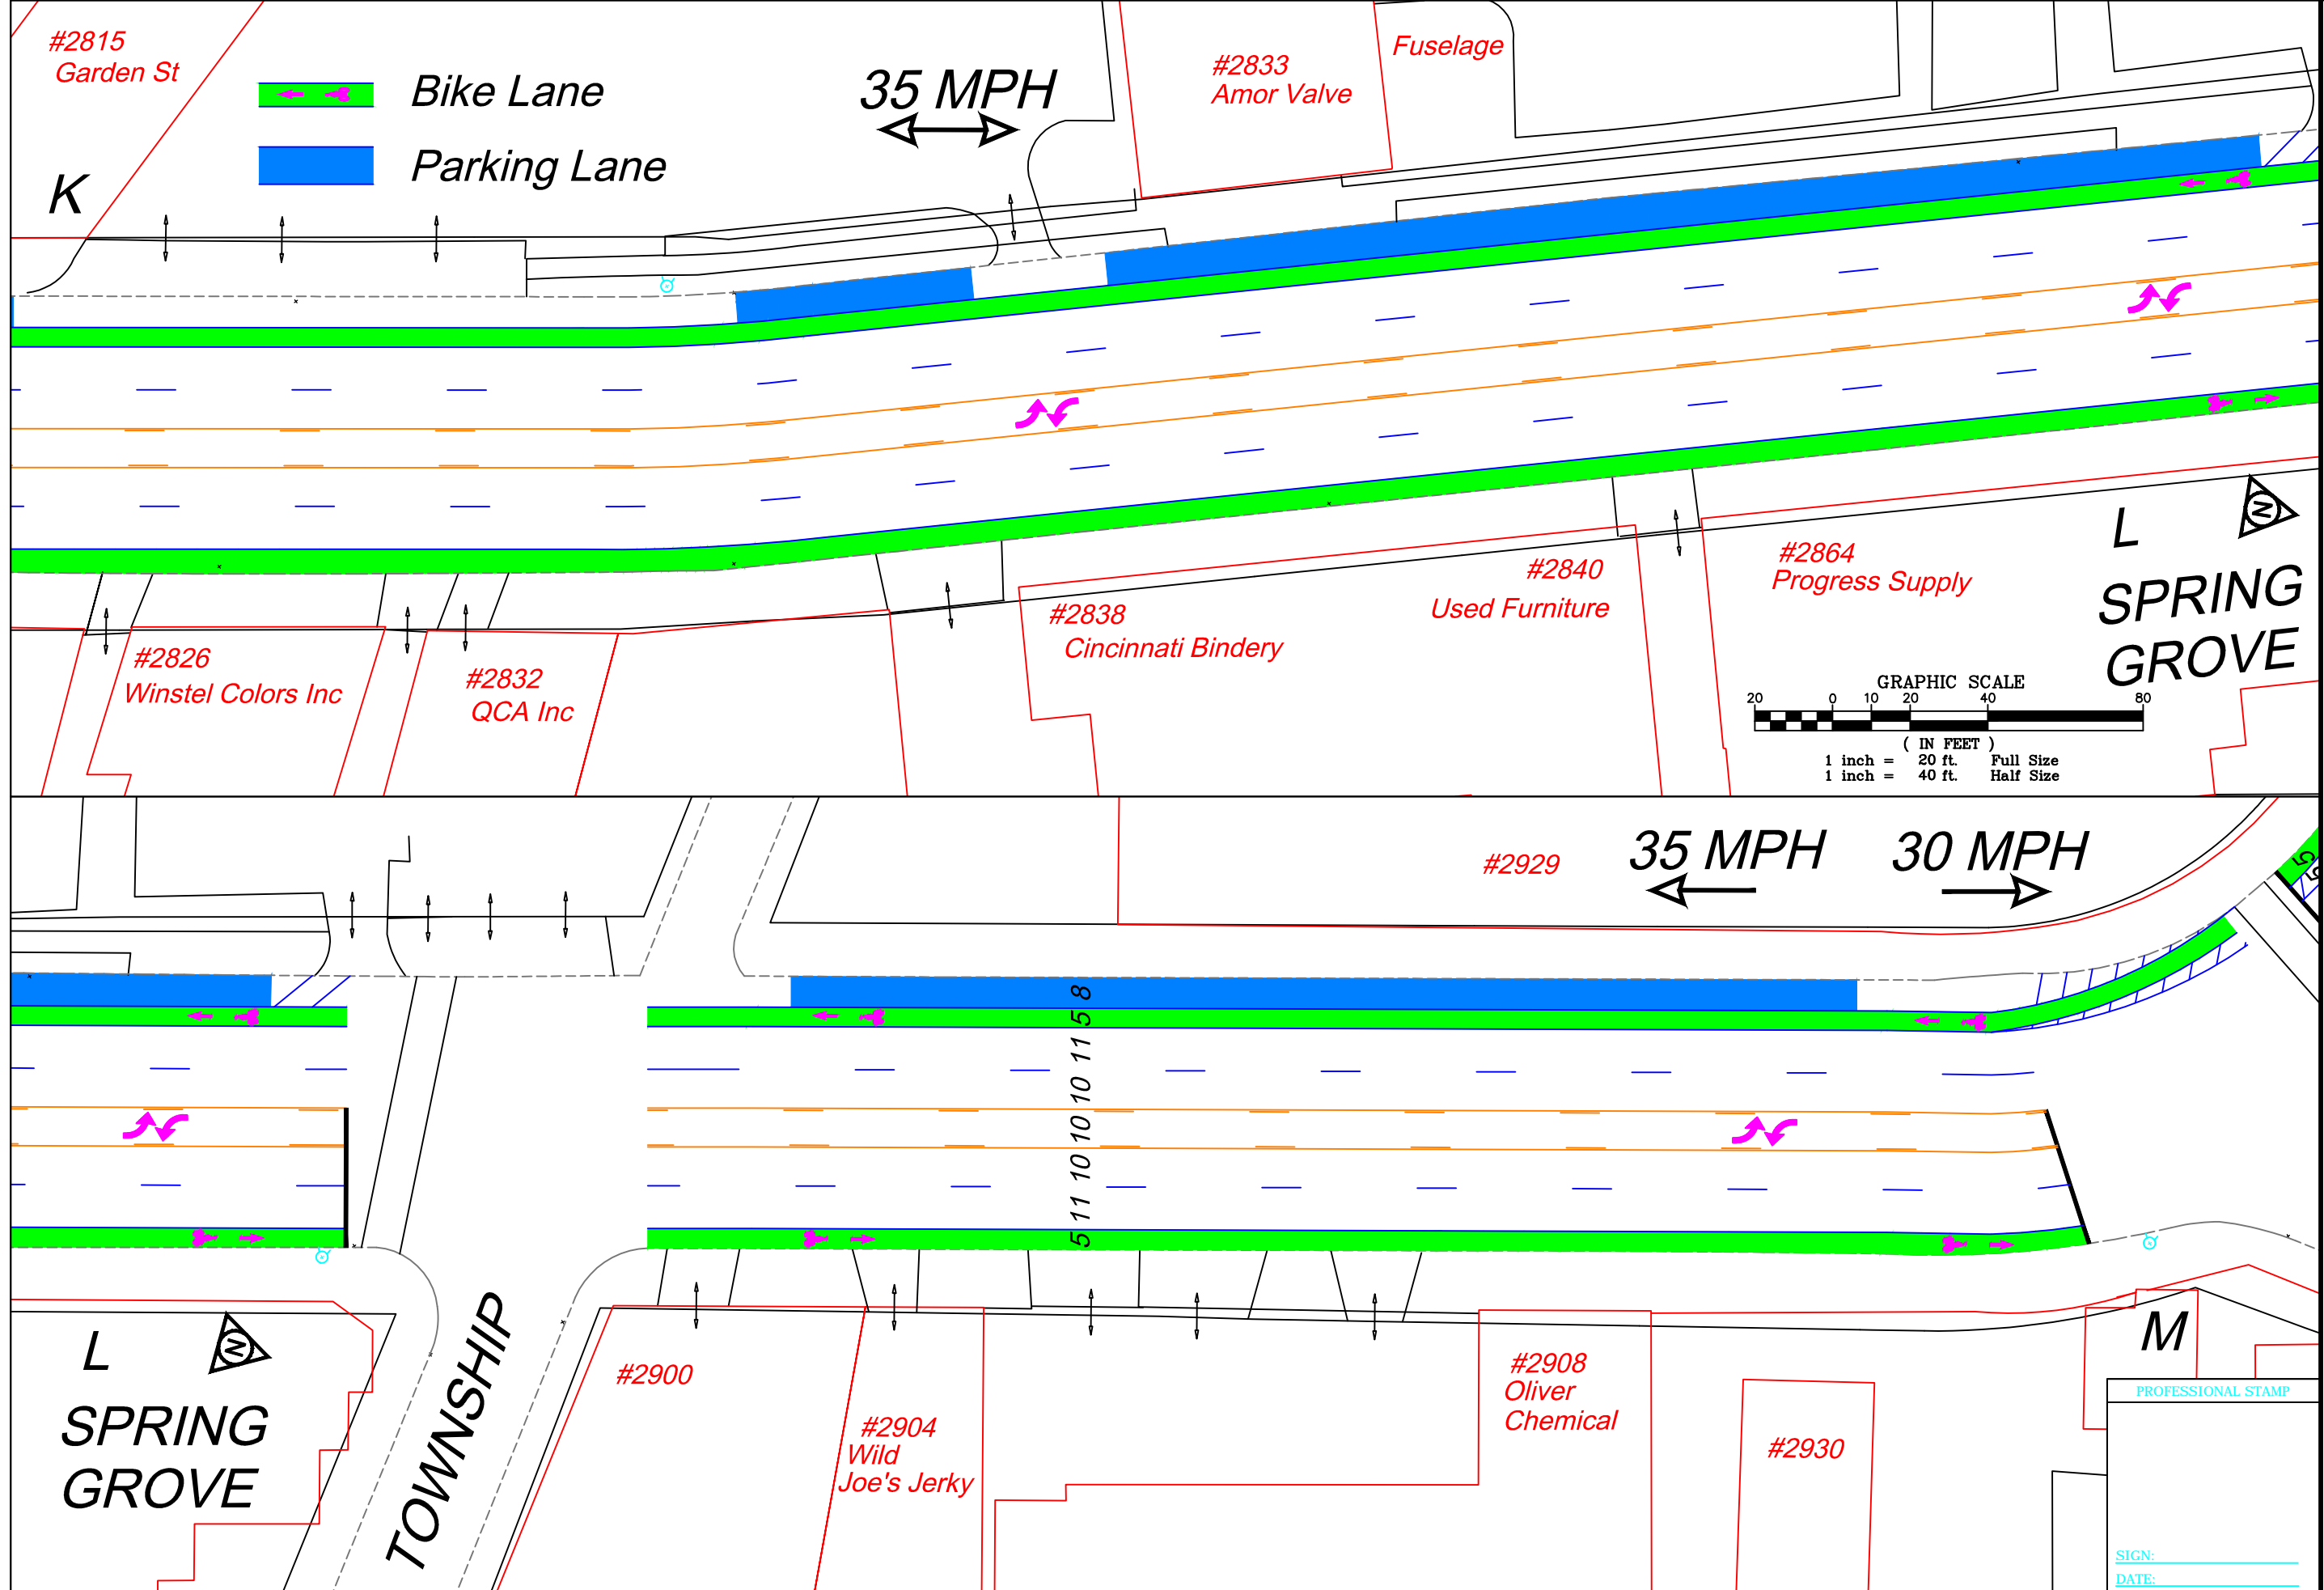

PROFESSIONAL STAMP
 SIGN: _____
 DATE: _____

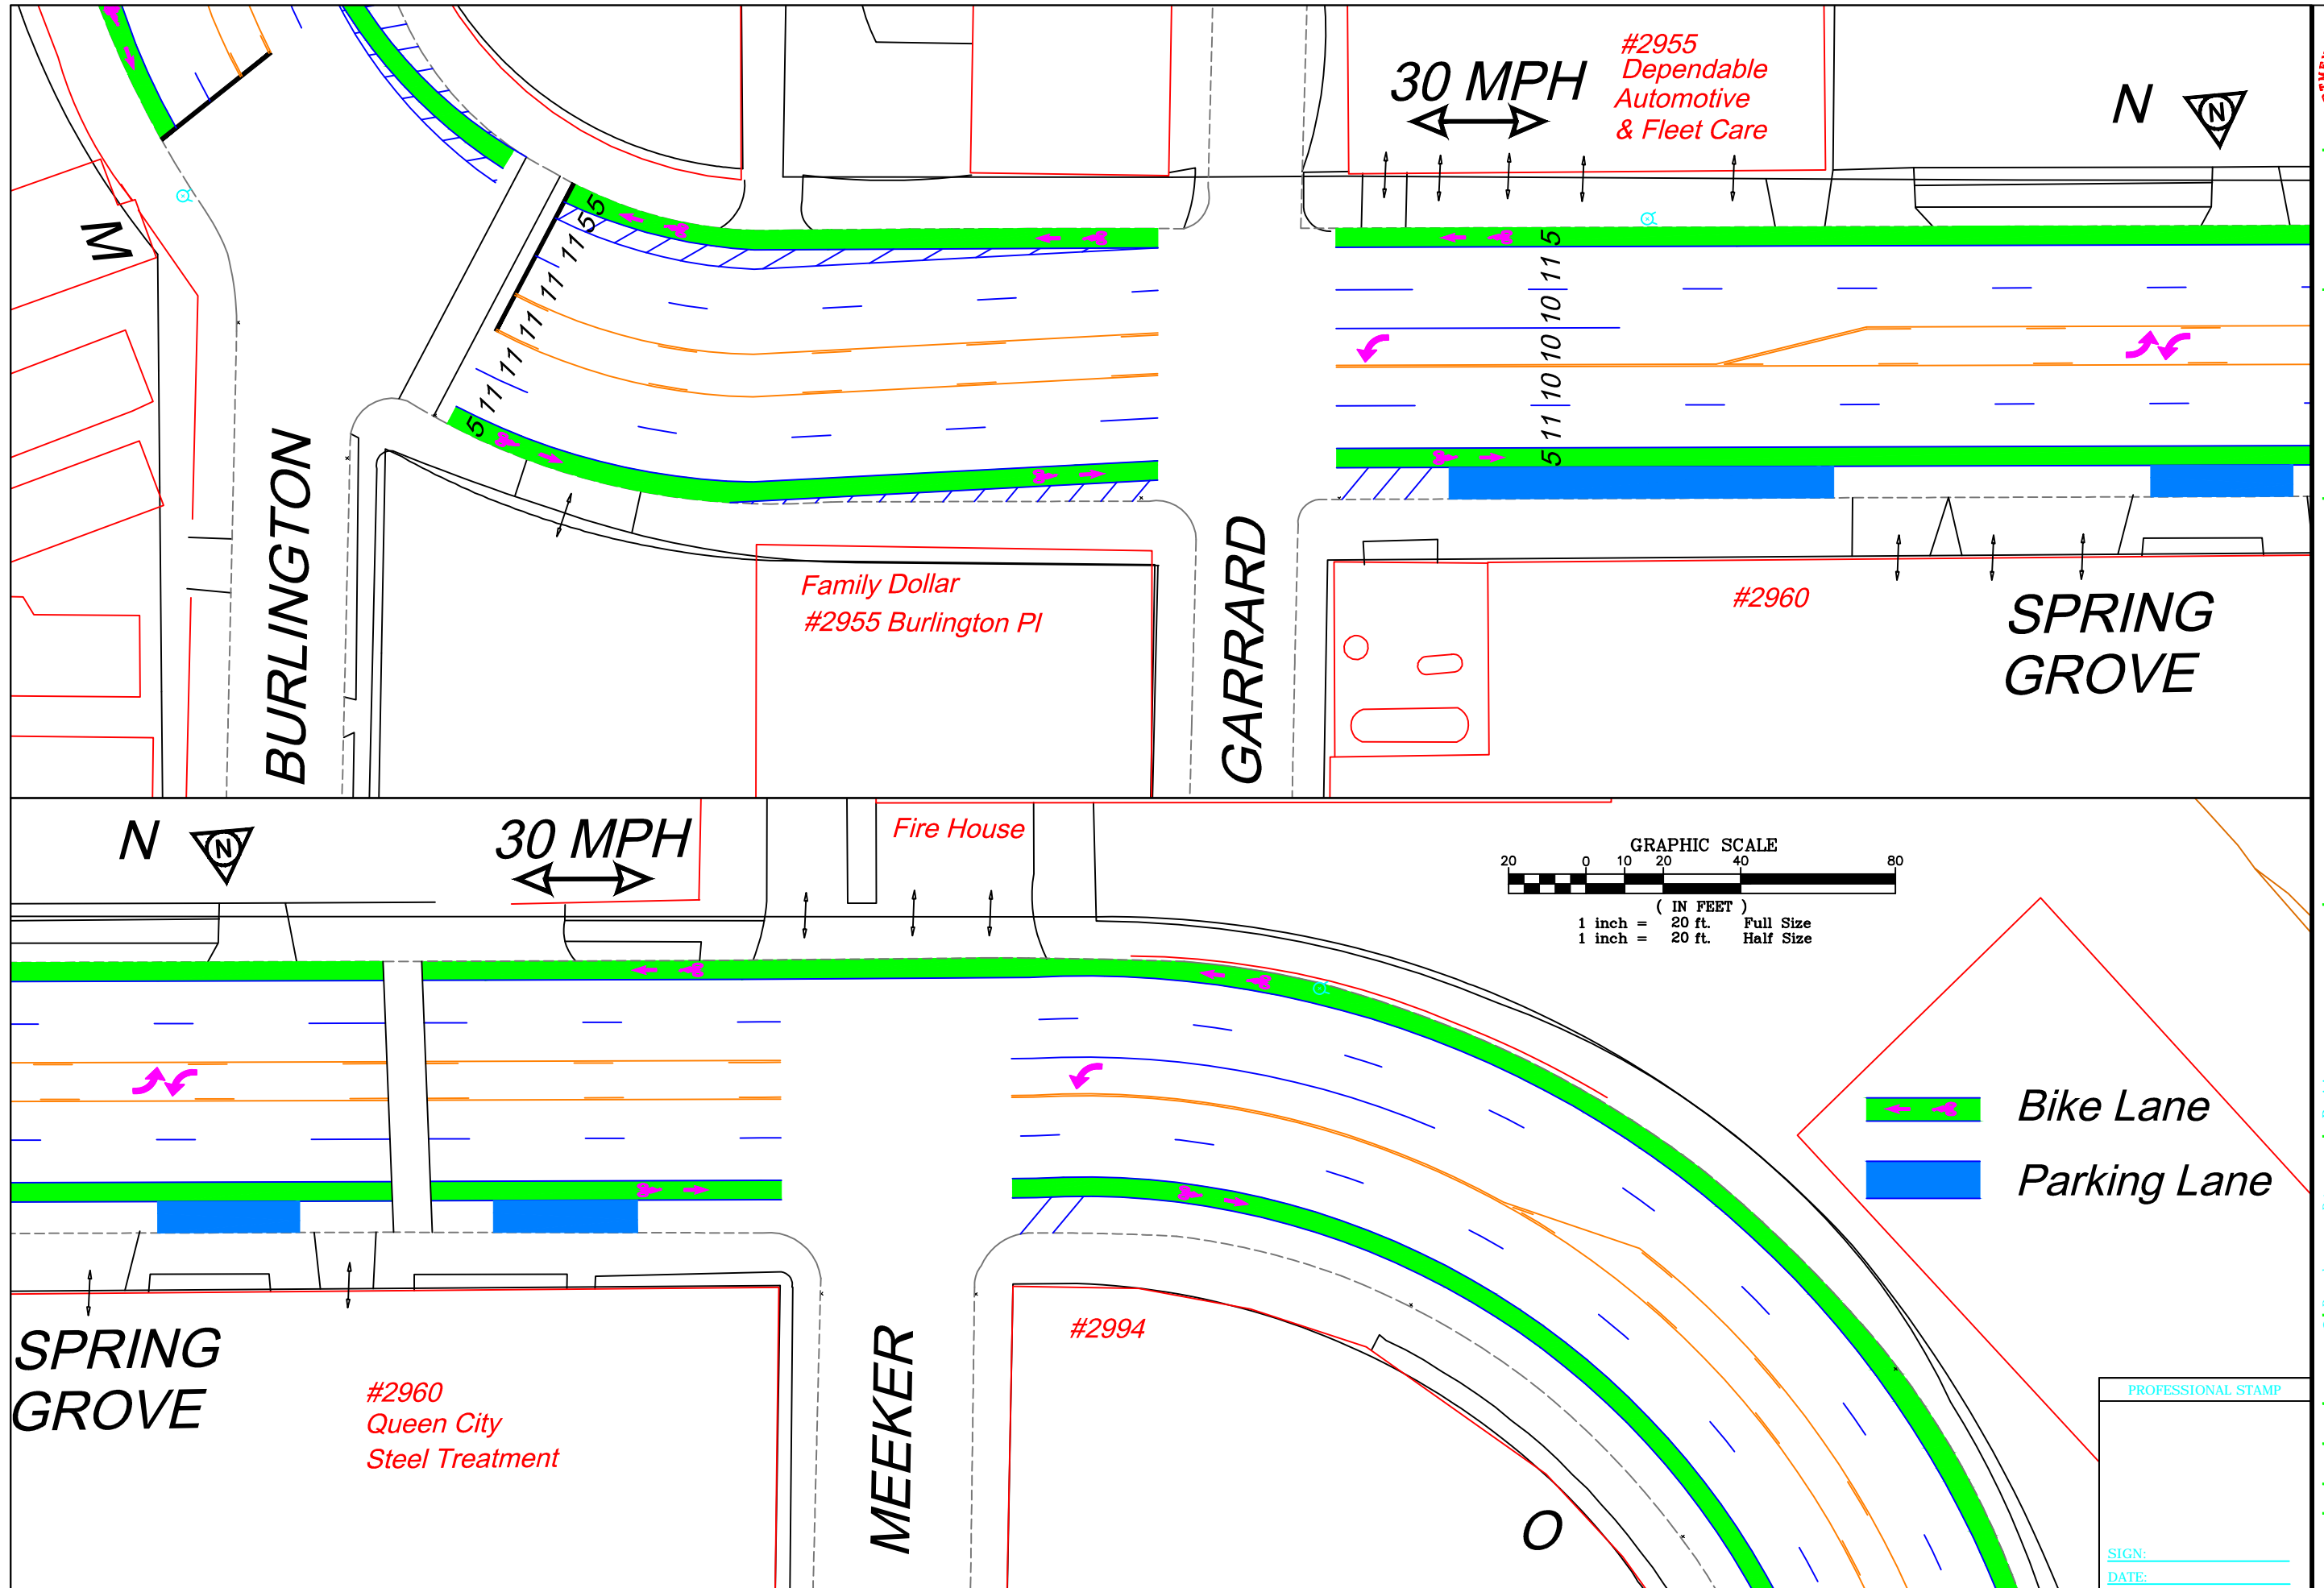

30 MPH
 ← →
 #2955
 Dependable
 Automotive
 & Fleet Care




Family Dollar
 #2955 Burlington Pl

#2960

SPRING GROVE

30 MPH
 ← →

Fire House

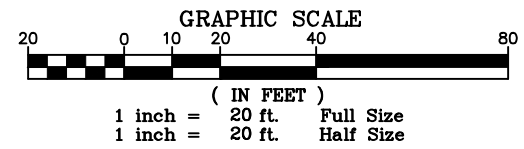

- Bike Lane
- Parking Lane

SPRING GROVE

#2960
 Queen City
 Steel Treatment

MEEKER

#2994

PROFESSIONAL STAMP

SIGN: _____
 DATE: _____



CONTRACT DRAWING
 PREPARED BY: MEH
 CHECKED BY: JCC
 DATE: 11/15/12


Department of
 Transportation
 and Engineering
 801 Farm Street



SPRING GROVE AVE
 RESTRIPIING-BIKE LANES
 BANK ST TO AVON PI.


Revisions	No.	Date

Drawn by: MEH
 Designed by: JCC
 Checked by: JCC
 Date: 11/15/12

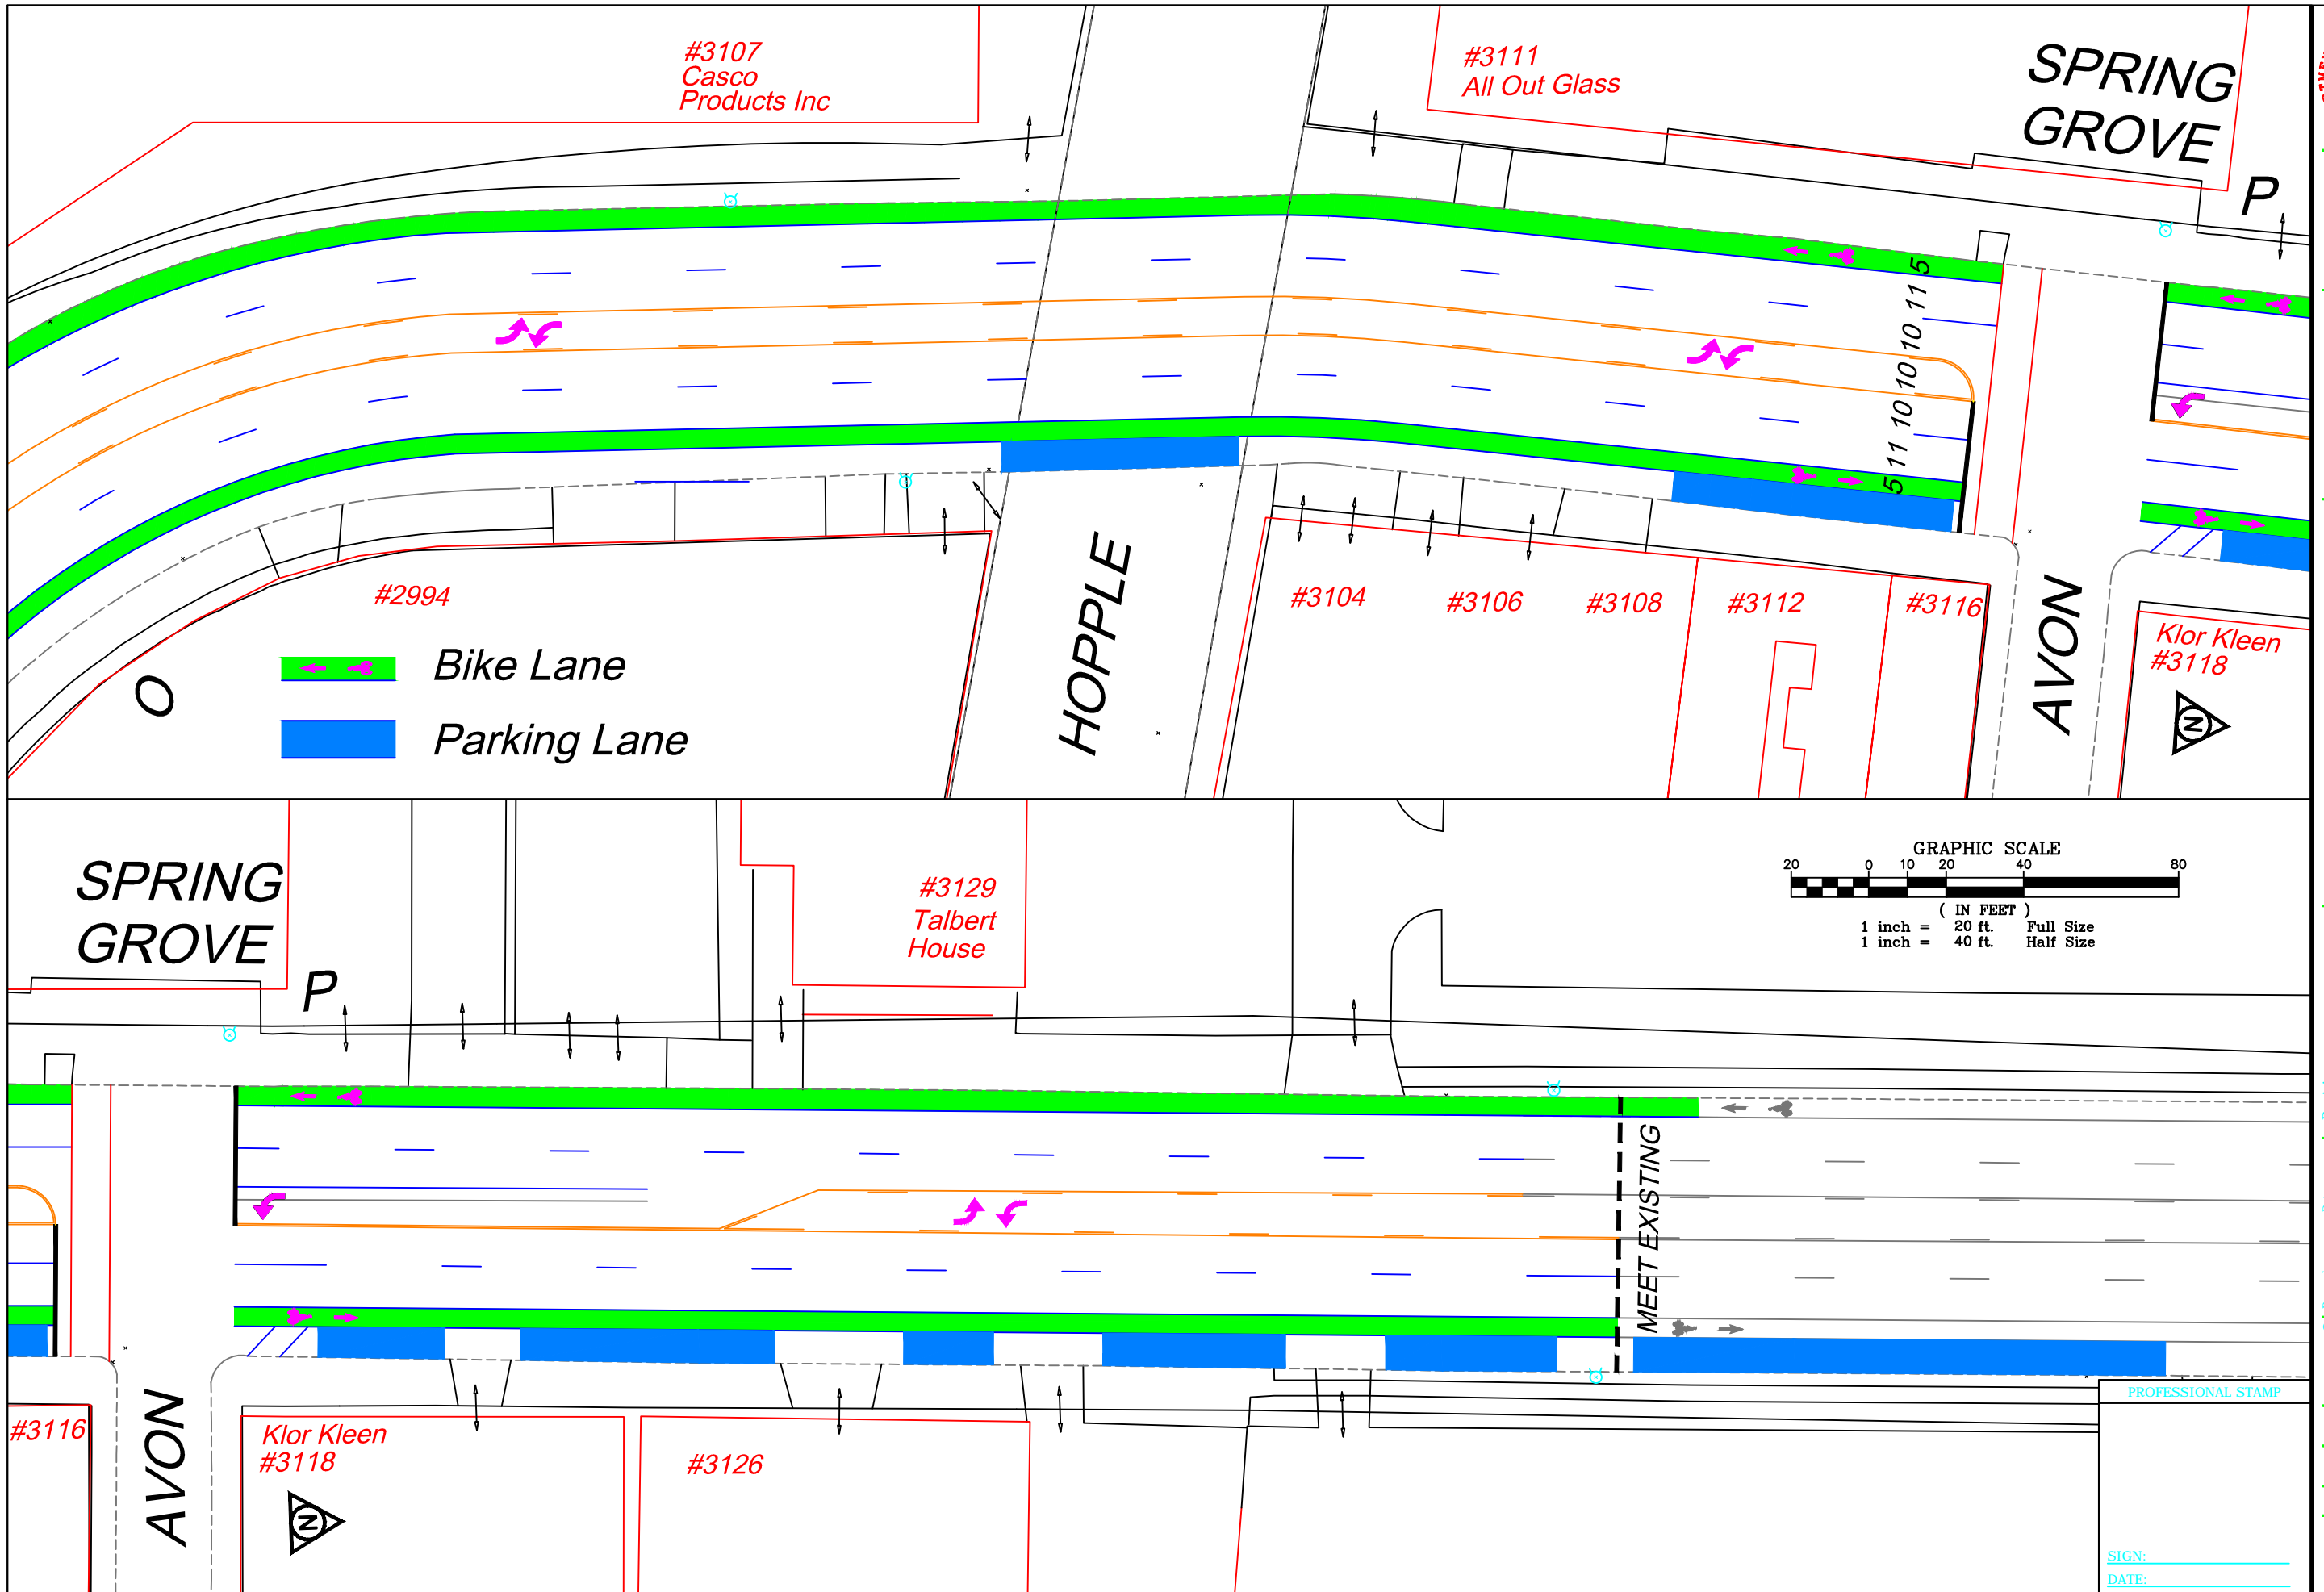Structure File Num:
 ACC No:



 Bike Lane
 Parking Lane

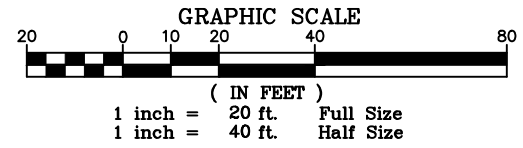

CONTRACT DRAWING
 PREPARED BY MEH/JCC

Department of
 Transportation
 and Engineering
 801 Farm Street

SPRING GROVE AVE
 RESTRIPIING-BIKE LANES
 BANK ST TO AVON PT.

Revisions	No.	Date

Drawn by: MEH
 Designed by: JCC
 Checked by: JCC
 Date: 19NOV12
 Date: 19NOV12
 Date: 19NOV12
 Reviewed by:

Consultant

PROFESSIONAL STAMP

SIGN: _____
 DATE: _____

Structure File Num: _____
 ACC No.: _____
